


The Quincy Avenue corridor vision includes the construction of additional lanes west of Watkins Road and new connections with shoulder improvements east of Watkins Road leading to the community of Deer Trail. In addition to the right-of-way necessary for this road construction, additional right-of-way could be acquired to accommodate roadside trail development. This vision for a multimodal corridor providing access and connection to the open space, parks, and trails in Eastern Arapahoe County is consistent with the *Arapahoe County Open Space Master Plan* (adopted June 2010).

North Side of Quincy Avenue  
(Lowry Range development area)


South Side of Quincy Avenue  
(Lowry Range conservation area)

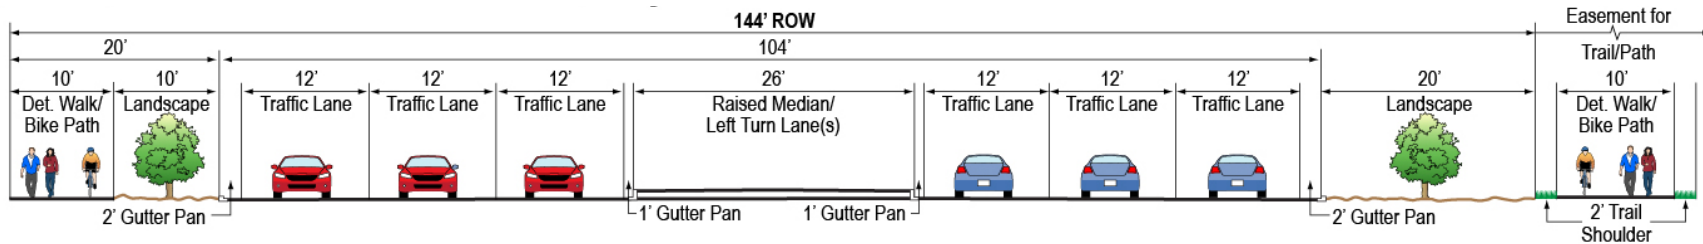

**Quincy Avenue Corridor – West of Watkins Road (six lanes)**

North Side of Quincy Avenue

South Side of Quincy Avenue

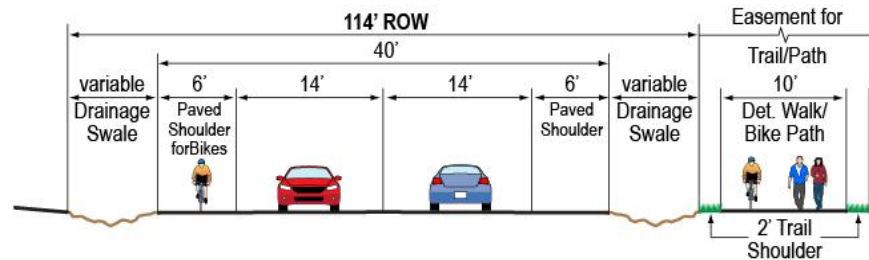

**Quincy Avenue Corridor – East of Watkins Road (two lanes)**