




### Two-Lane Rural Arterial with or without Bike Accommodations

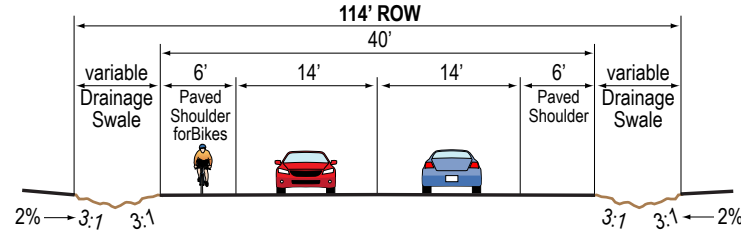


### Two-Lane Urban or Semi-Urban Collector

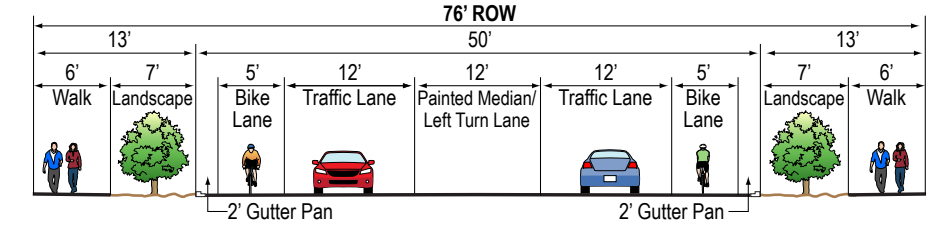


### Four-Lane Urban or Semi-Urban Collector

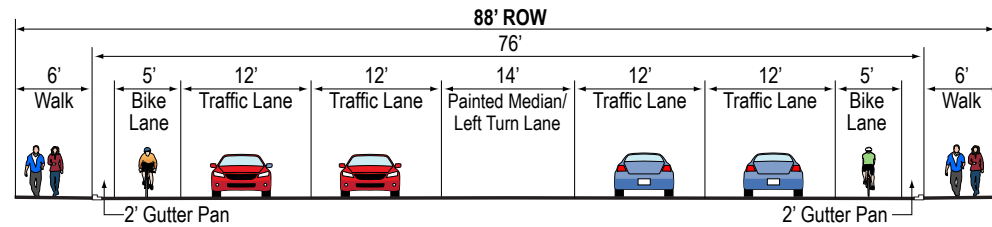


### Four-Lane Rural Arterial

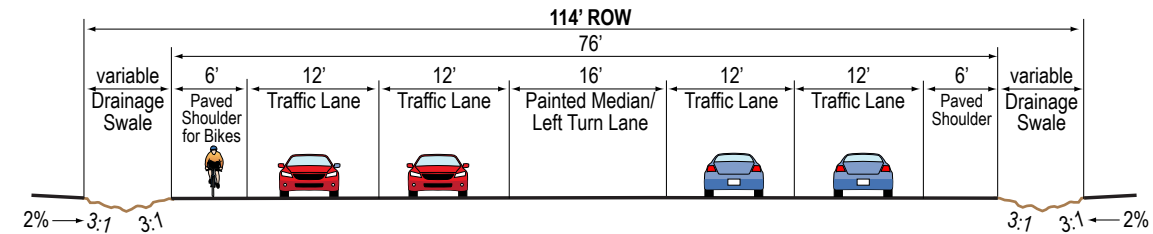


### Four-Lane Urban or Semi-Urban Arterial

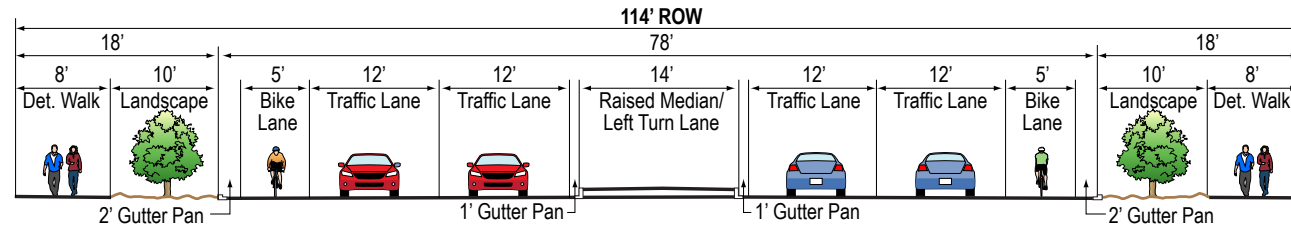

### Six-Lane Urban or Semi-Urban Arterial

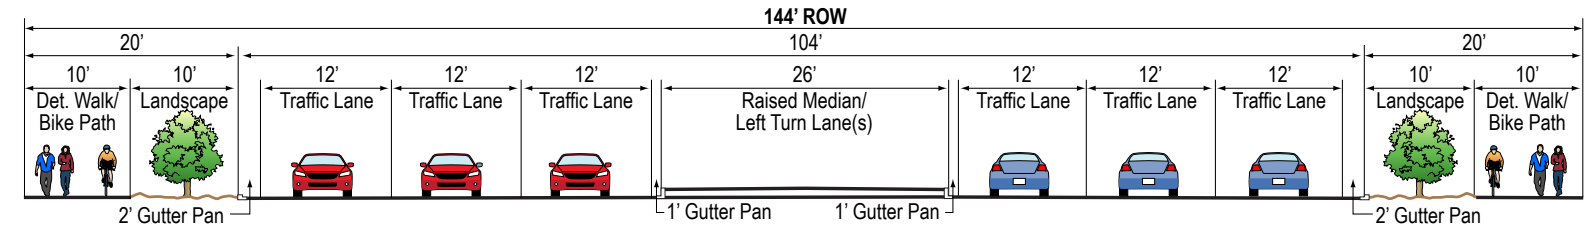

### Eight-Lane Urban or Semi-Urban Expressway

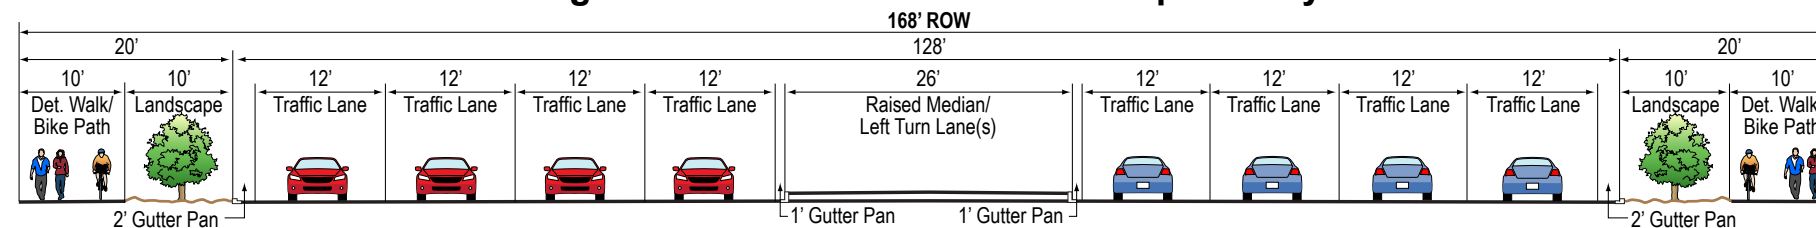

Note: Access controlled facility with interchanges or grade separated intersections at key arterial road crossings.